
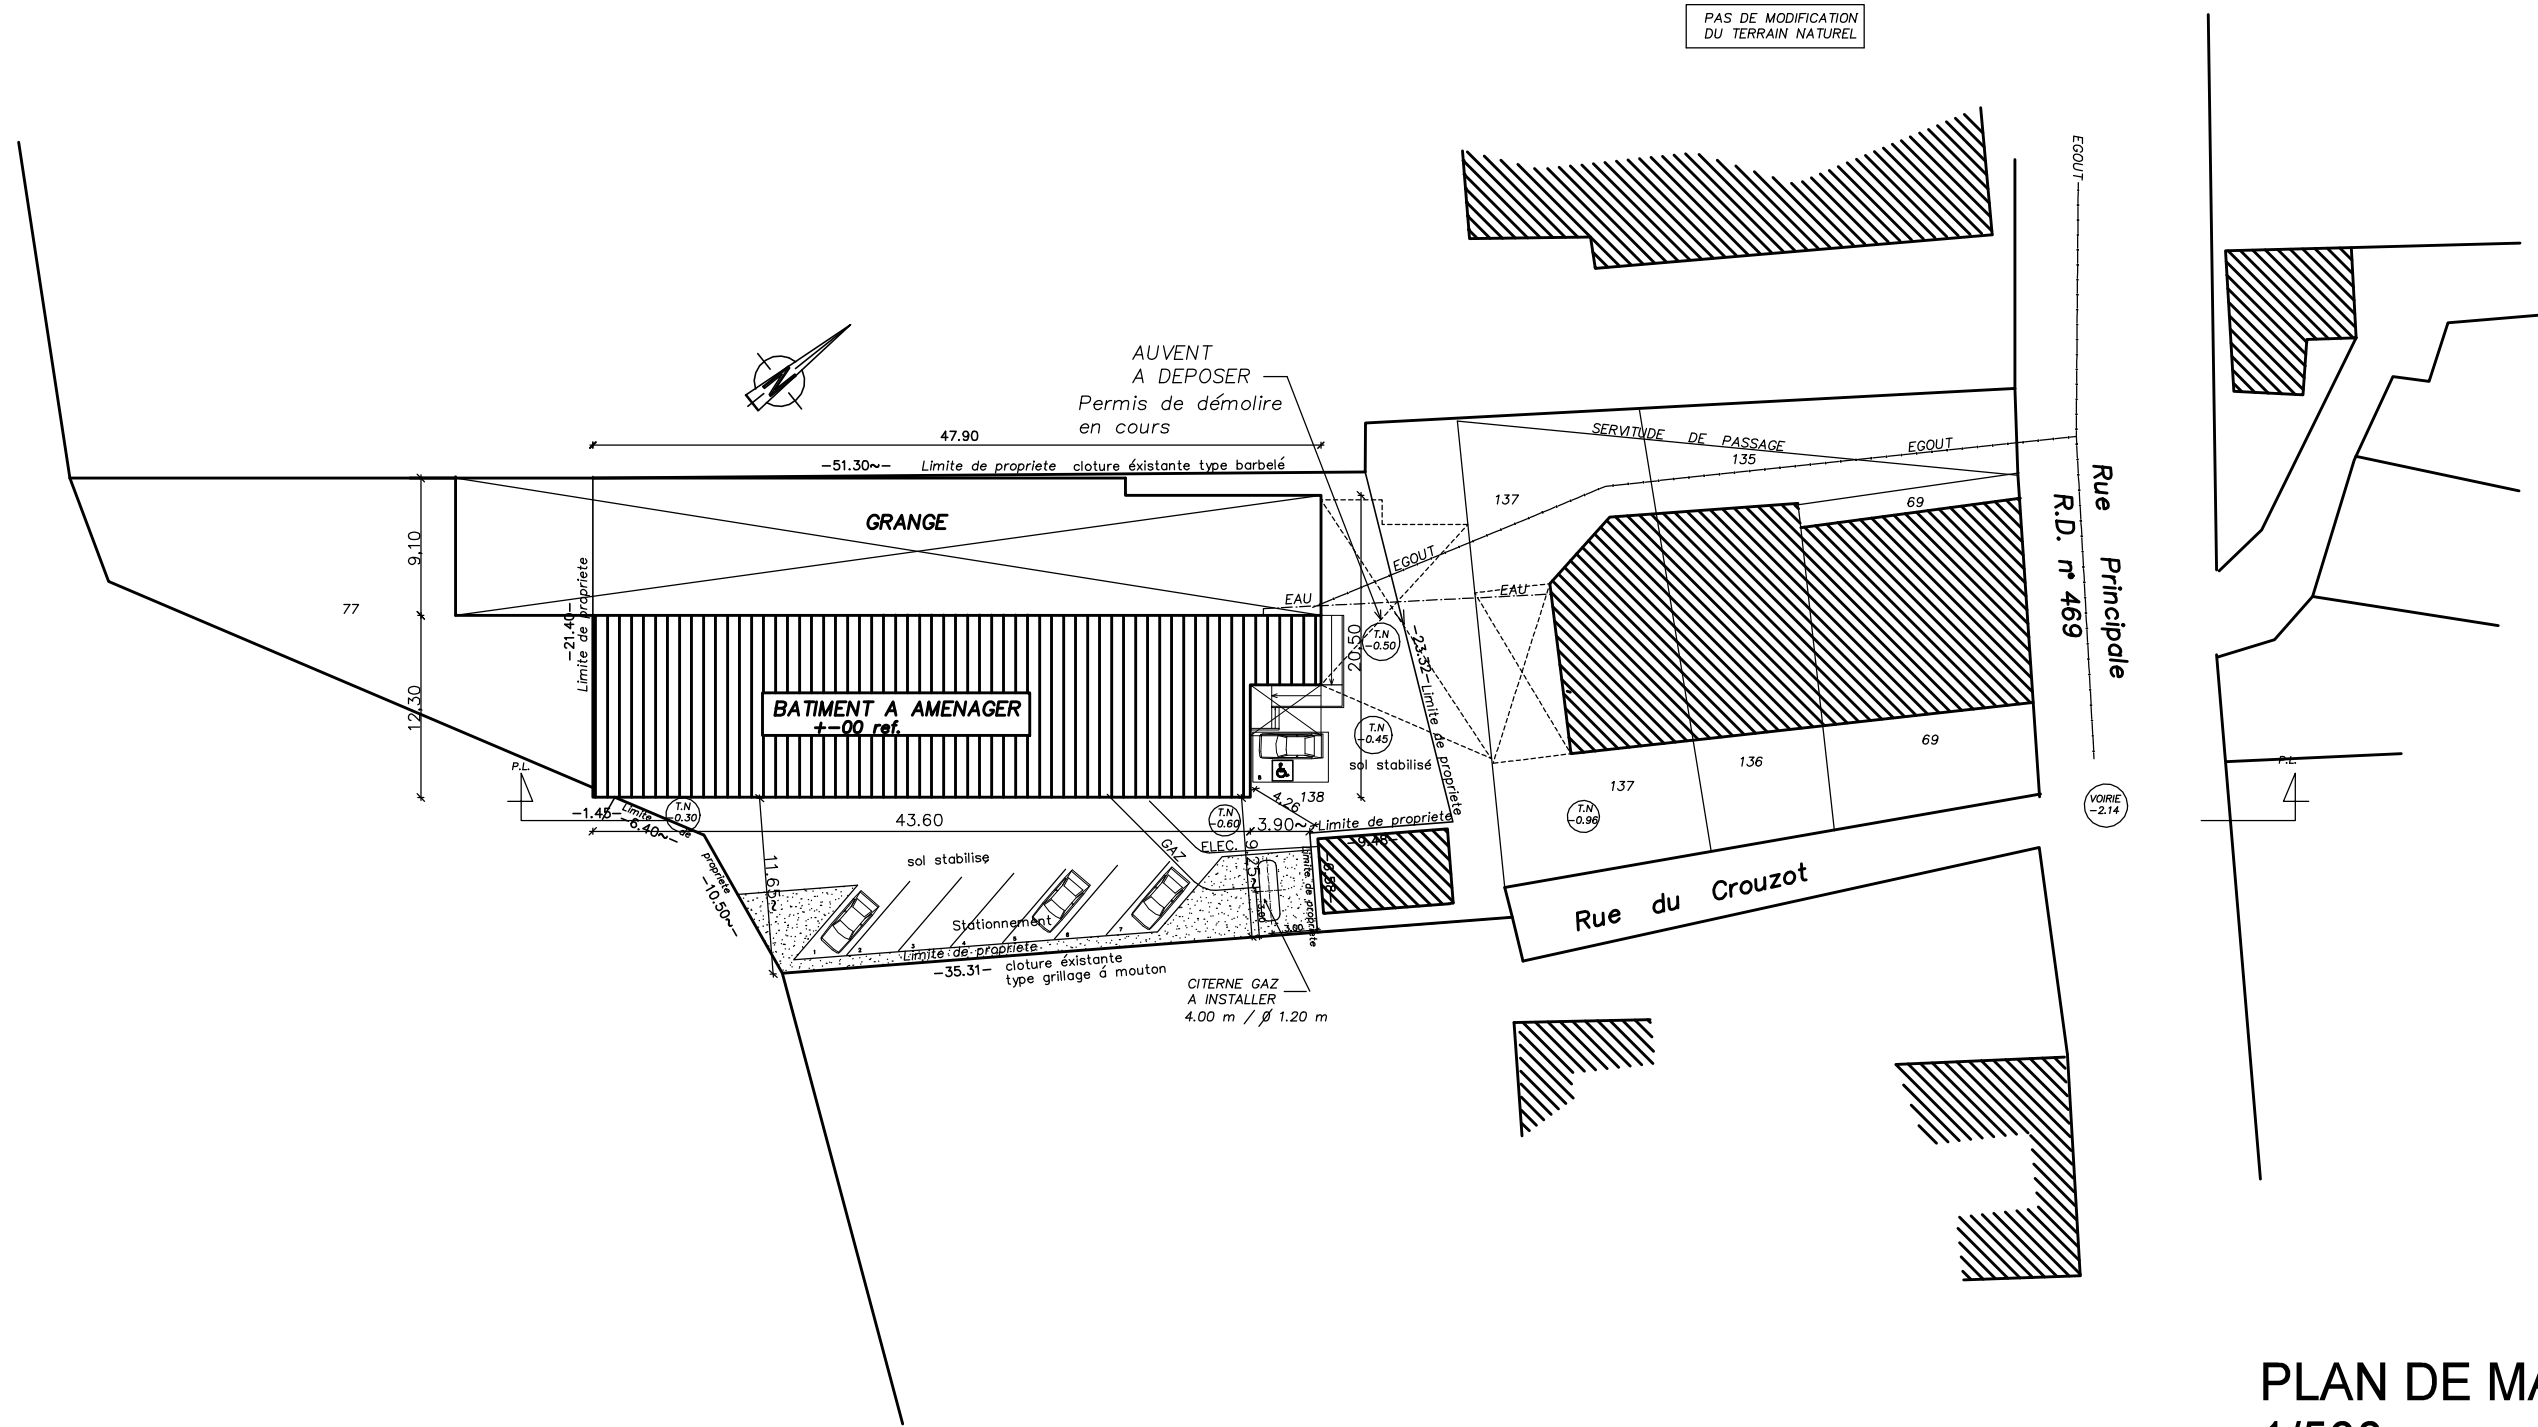


PROFIL EN LONG 1/500

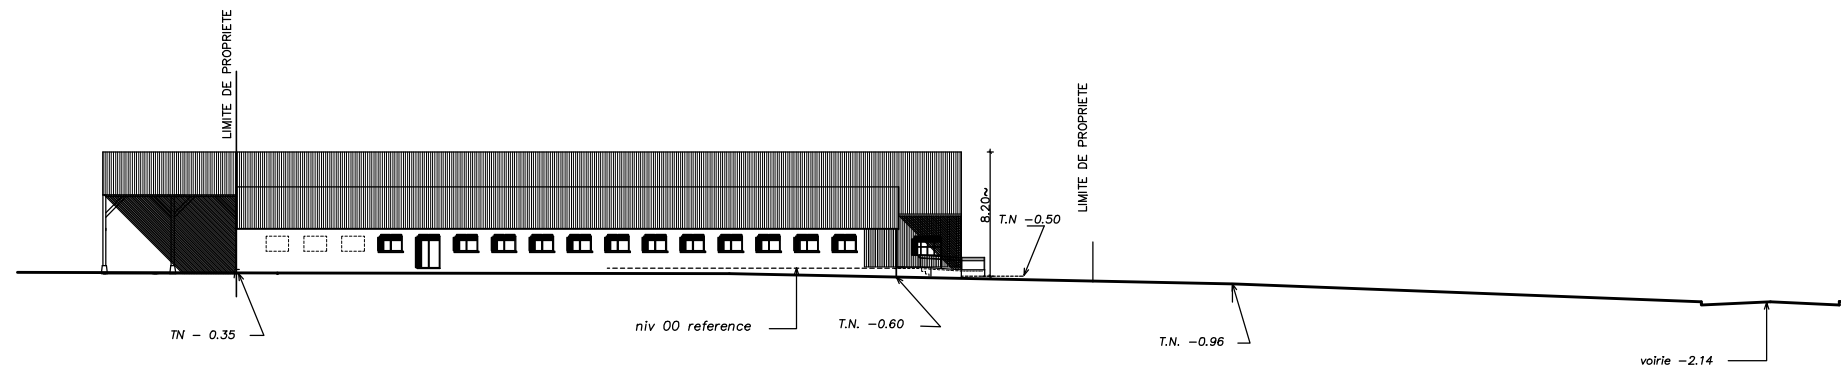

PLAN DE MASSE 1/500